


EXISTING

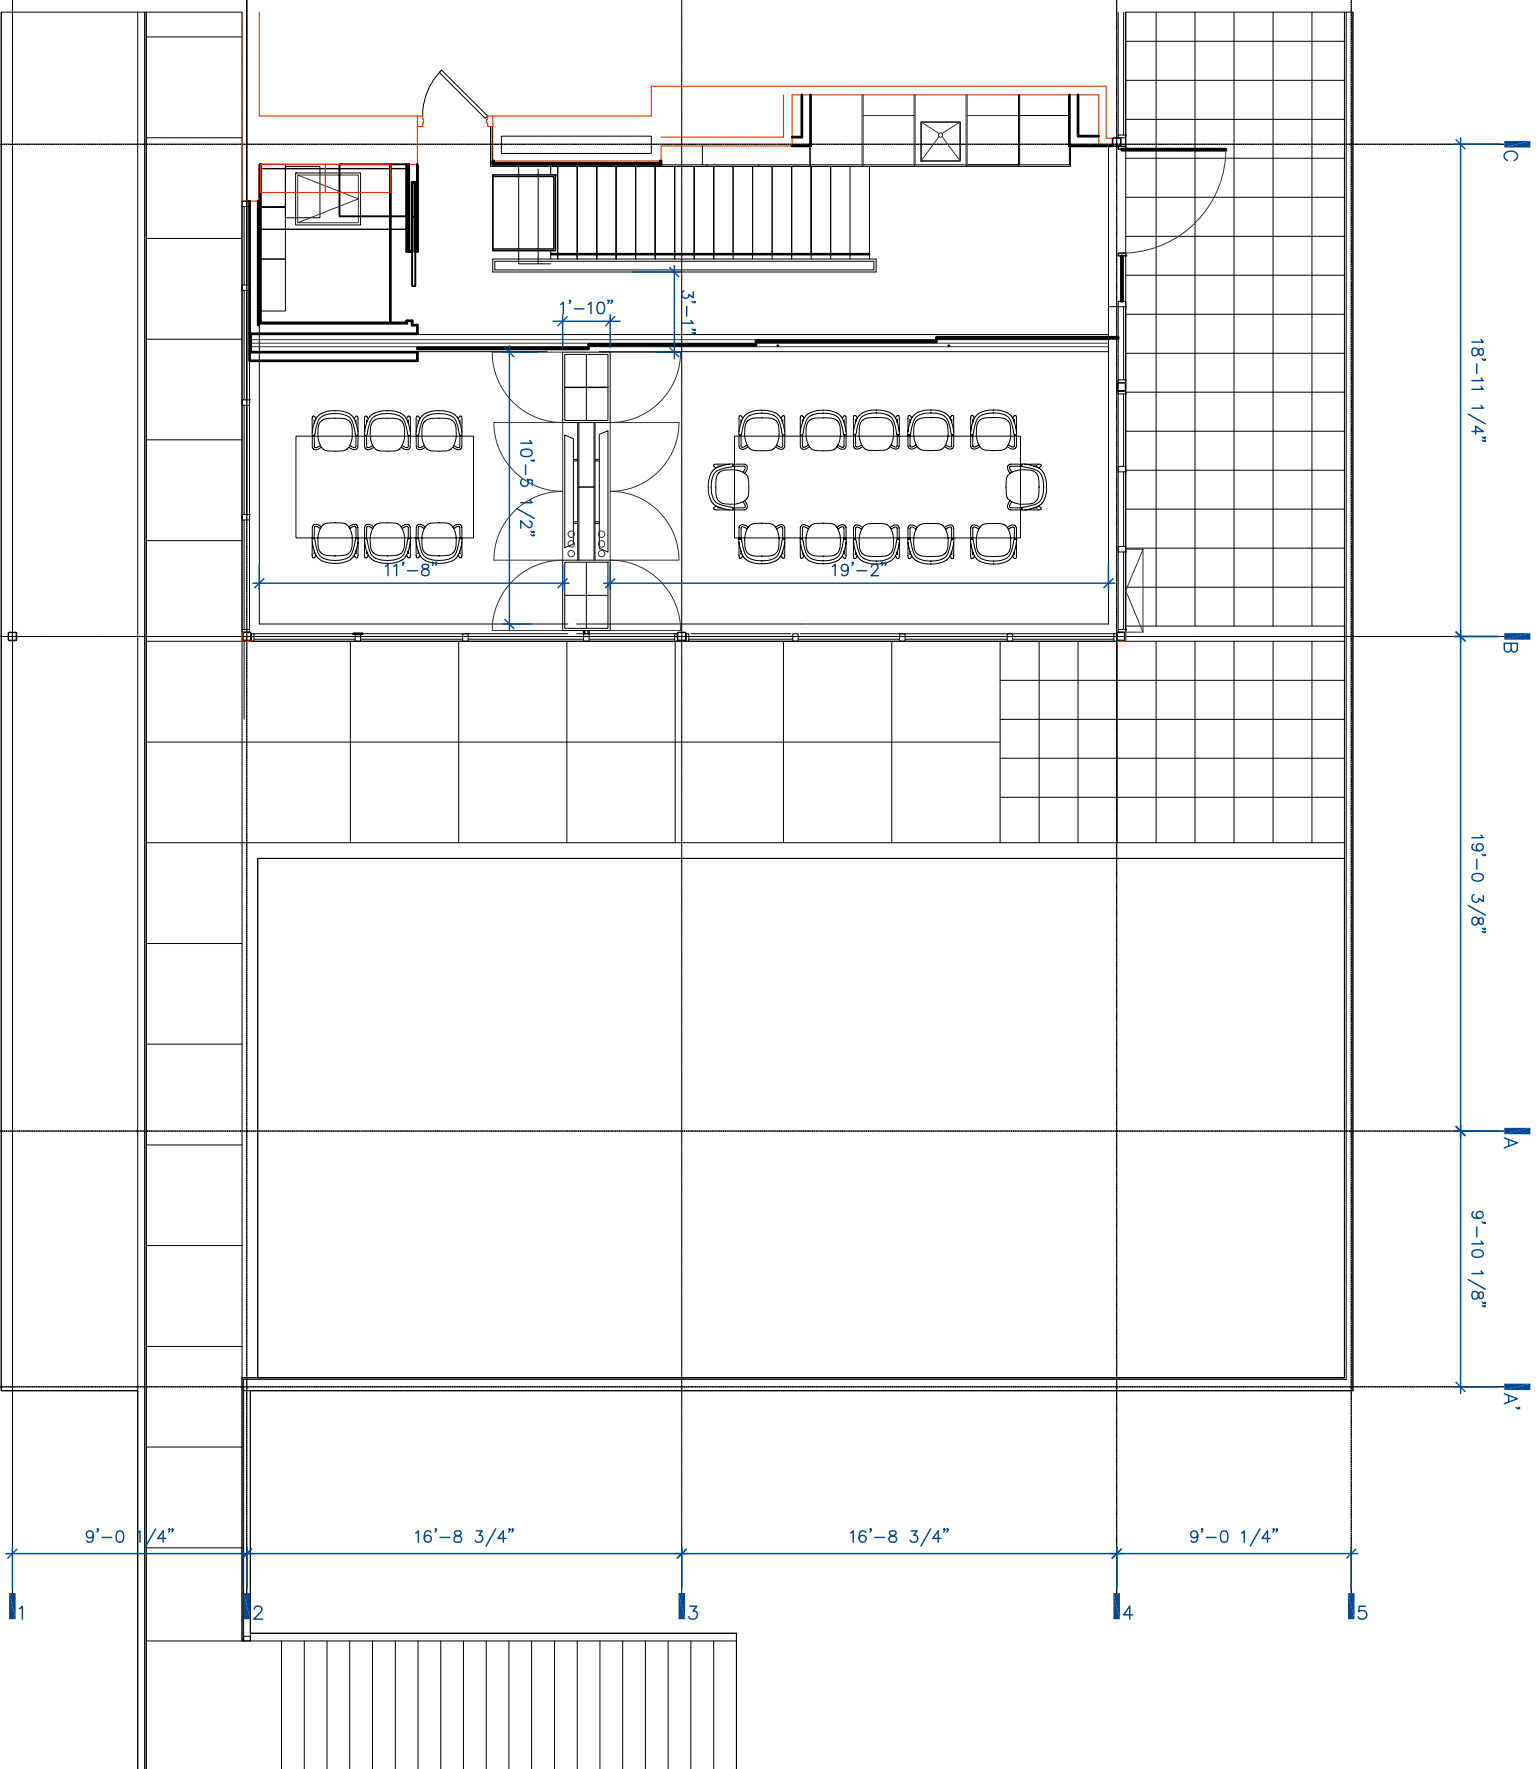

UPSTAIRS PLAN