


# EXISTING

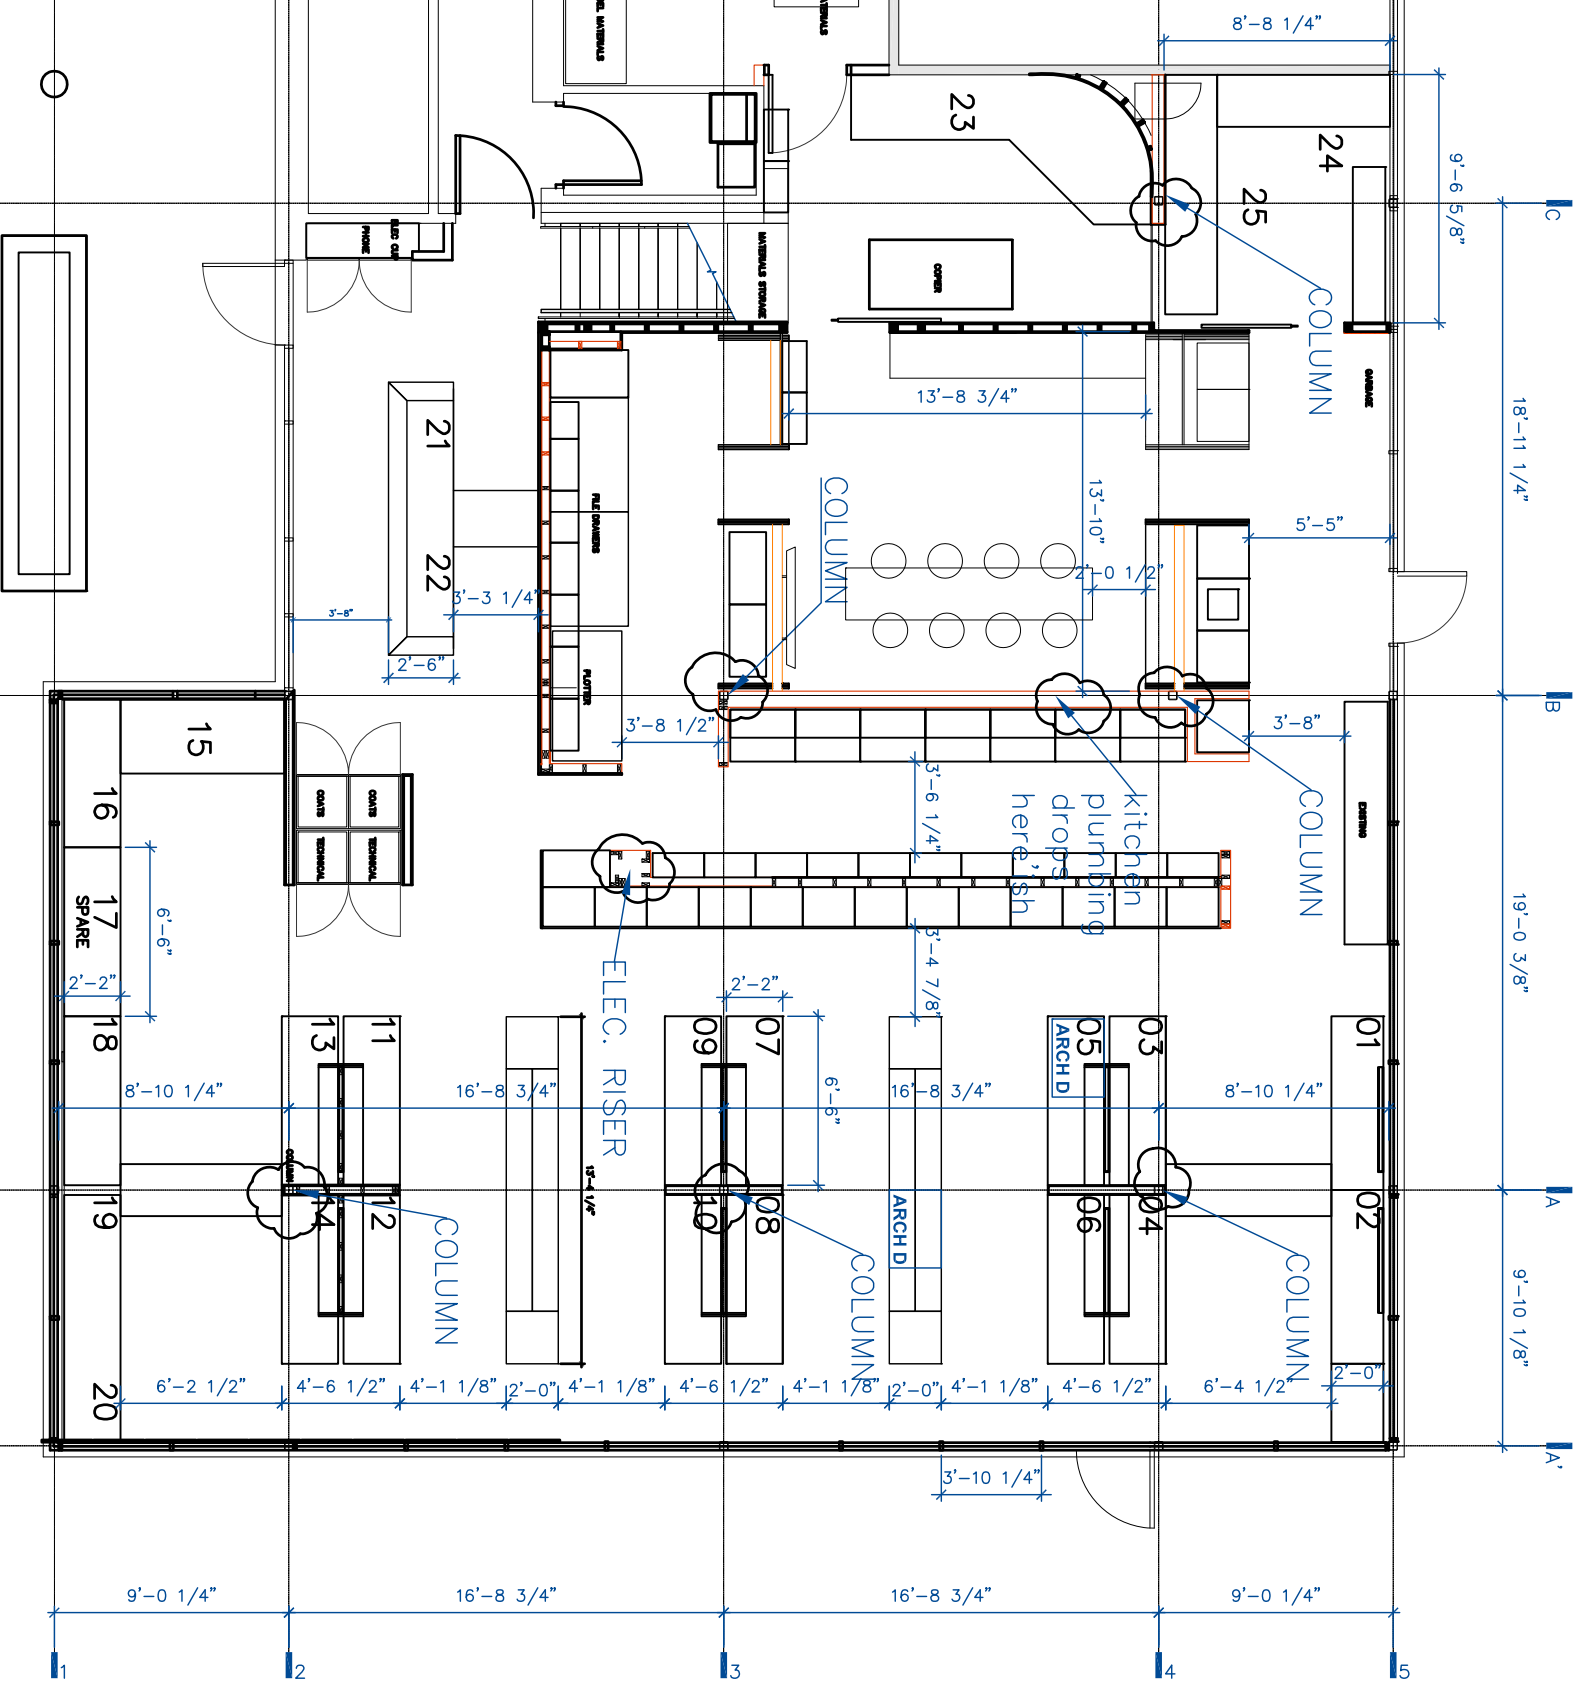

## DOWNSTAIRS PLAN

ACCOMMODATES 25 STAFF

12 WORKSTATIONS @ 2'2" X 6'6"

8 PERIMETER DESKS

5 ADMIN / MODELSHOP DESKS

## CHARACTERISTICS

NO RECEPTION WAITING AREA